



14.720

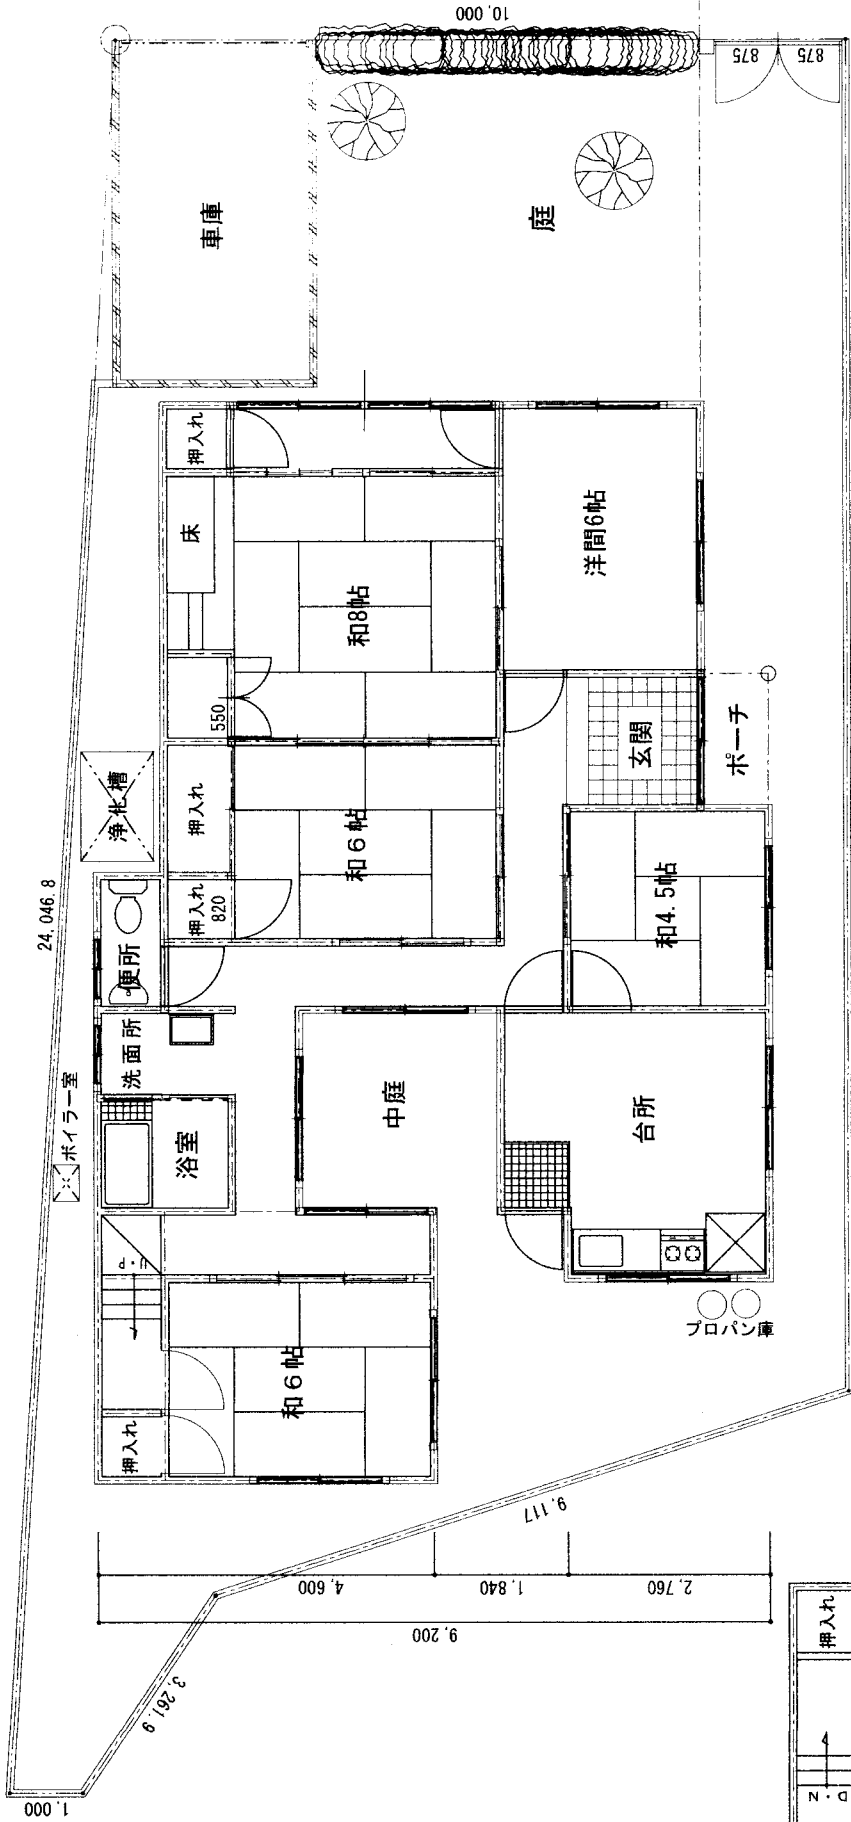

1階 平面図 1 : 100

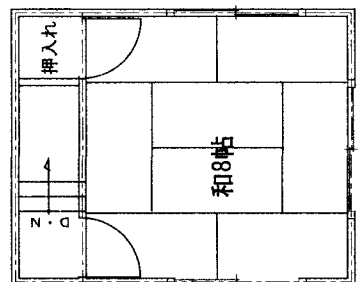

2階 平面図 1 : 100